

DRAWN BY:

DATE:

JOB NO:


SHEET OF

KADEE  
INDUSTRIES, INC.

PROJECT:

71 60 KRICK ROAD □ WALTON HILLS, OHIO 44146  
(800) 321-3827 □ TEL (440) 439-8650 □ FAX (440) 439-6889

MODEL: KDCM Alum Rollout Mat w/carpet inserts - No Frame

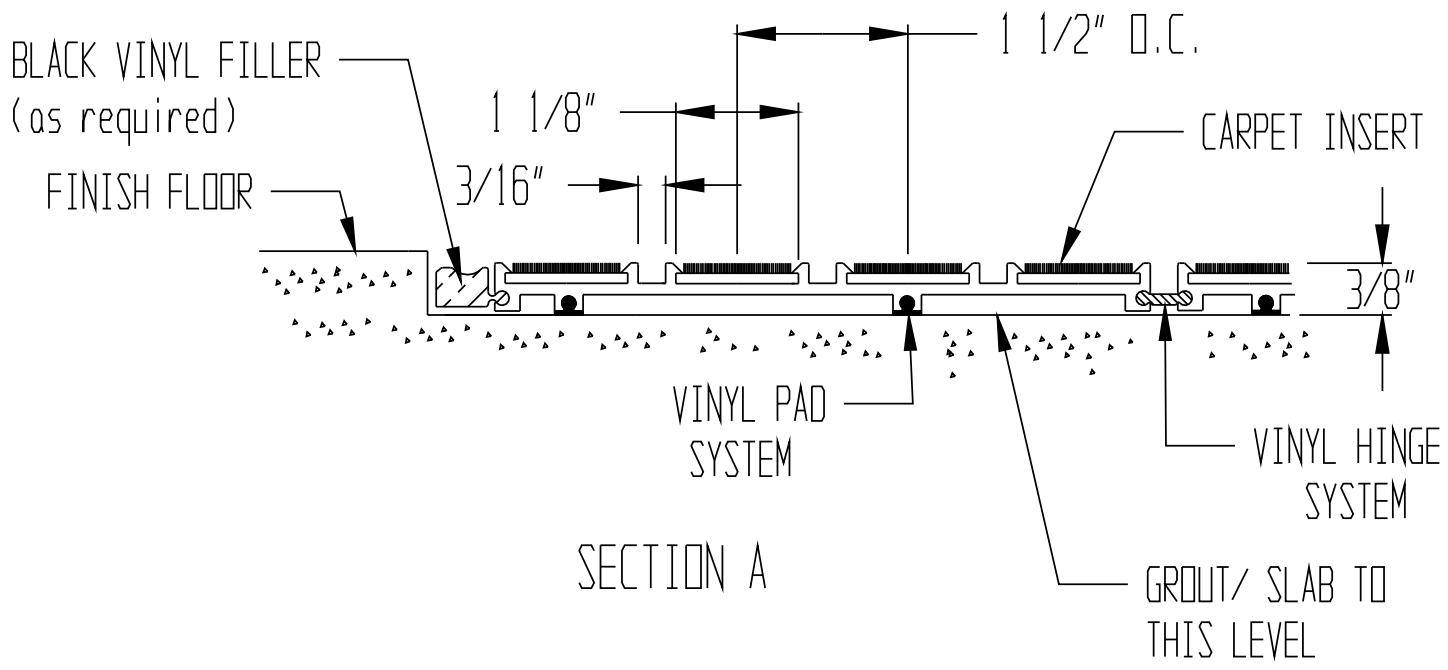

STANDARD SPECIFICATIONS:

1. MAT INSERT:

NYLON CARPET: 100% NYLON 6, FUSION BONDED TO POLYPROPYLENE BACKING.

HEAVY DUTY CARPET: 100% POLYPROPYLENE FIBERS (80/20 BLEND OF 600/12 DENIER MULTIFILAMENT AND 595 DENIER MONOFILAMENT) FUSION BONDED TO POLYPROPYLENE BACKING.

2. MAT MATERIAL: EXTRUDED ALUMINUM (ALLOY 6063-T6)

3. FILLER (AS REQUIRED): EXTRUDED BLACK VINYL

4. MANUFACTURING TOLERANCES:

MAT -- +0/- .125"

NOTE:

GRID FINISH: MILL

CARPET COLOR: